

# PLAN DE SITUATIE




Scara 1 : 250

## Legenda:

- Elemente existente (limite, drumuri, alei, etc.)
- Elemente existente (constructii, cladiri, etc.)
- Retea de cabluri
- Cote de nivel
- Puncte de statie
- Camine canalizare
- Geiger
- Stalpi iluminat
- Pomi

## LEGENDA PROPUS:

- Platforma carosabila
- Bordura mare / mica
- Trotuar
- Spatiu verde
- Izolinii
- Terasament

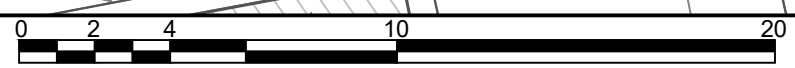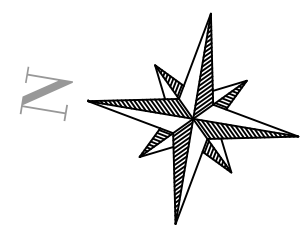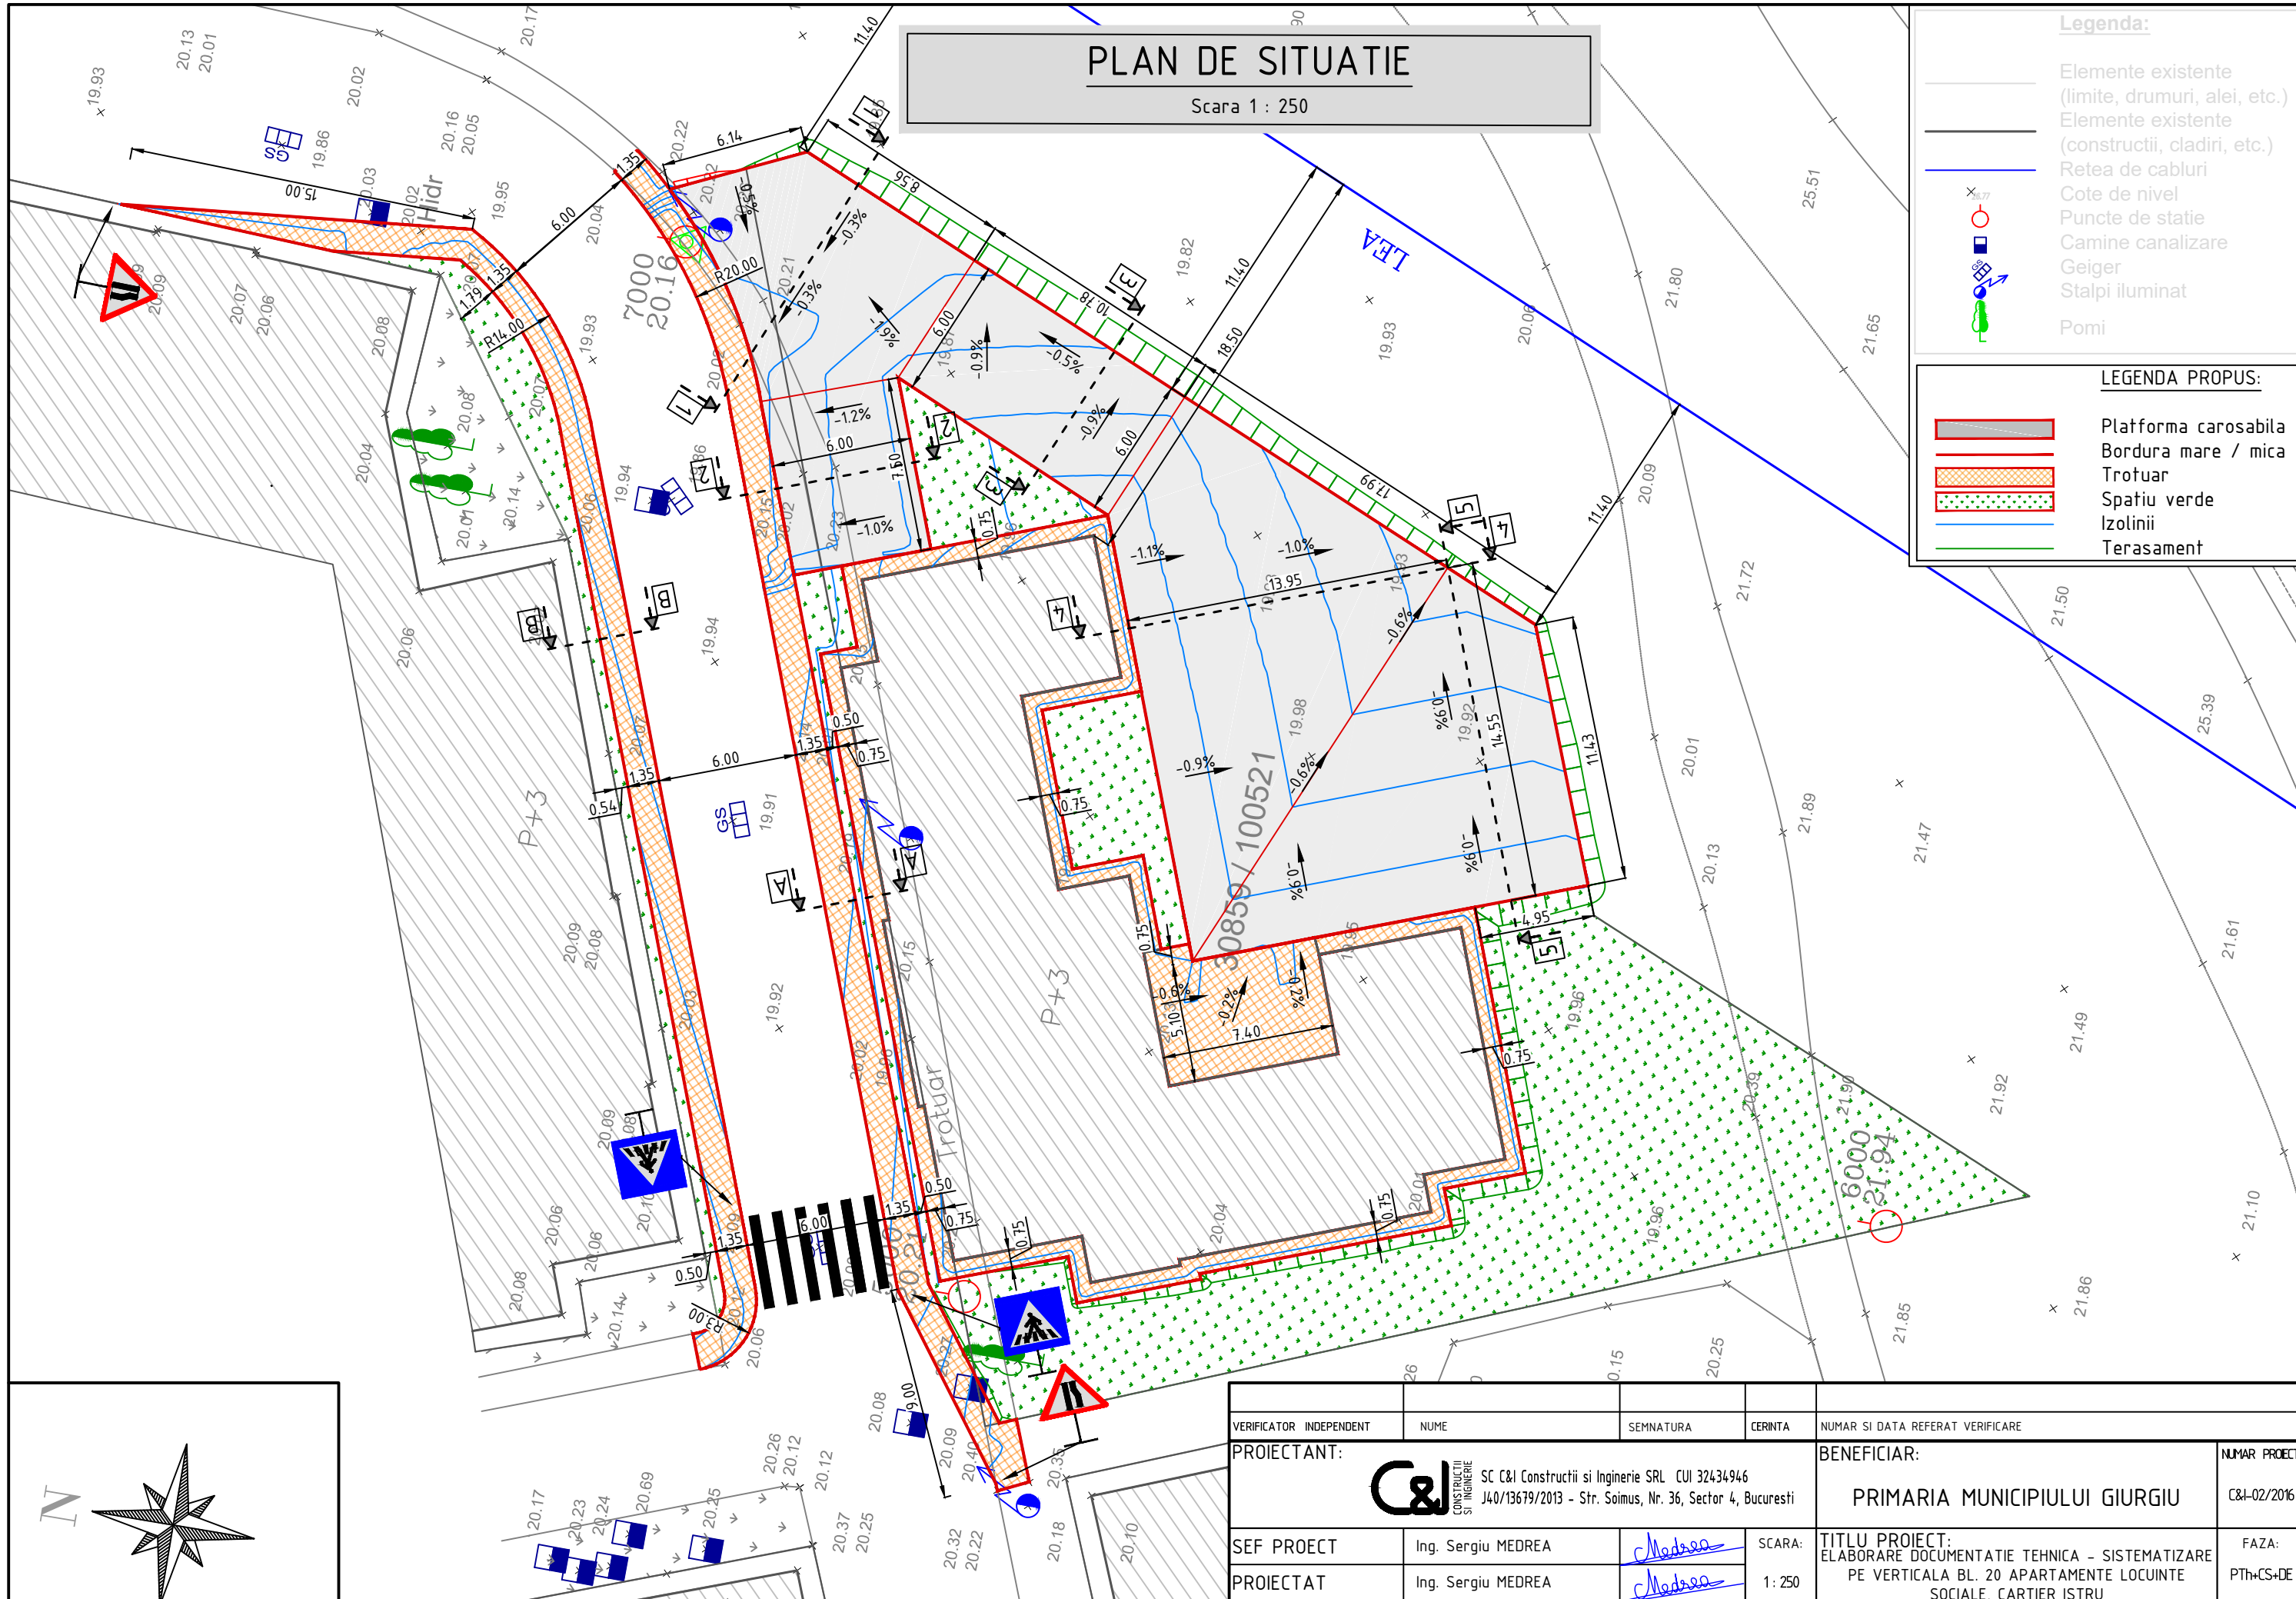

SCARA 1:250

VERIFICATOR INDEPENDENT	NUME	SEMNATURA	CERINTA	NUMAR SI DATA REFERAT VERIFICARE
PROIECTANT:	SC C&I Constructii si Inginerie SRL CUI 32434946 J40/13679/2013 - Str. Soimus, Nr. 36, Sector 4, Bucuresti			BENEFICIAR:
SEF PROECT	Ing. Sergiu MEDREA		SCARA:	TITLU PROIECT:
PROIECTAT	Ing. Sergiu MEDREA		1: 250	ELABORARE DOCUMENTATIE TEHNICA - SISTEMATIZARE PE VERTICALA BL. 20 APARTAMENTE LOCUINTE SOCIALE, CARTIER ISTRU
DESEANAT	Ing. Sergiu MEDREA		DATA:	TITLU PLANSA:
DIRECTOR	Dumitru Ionel DUICA		2016	PLAN DE SITUATIE - 01. SISTEMATIZARE BLOC 20 APARTAMENTE -
				NUMAR PROIECT: C&I-02/2016
				FAZA: PTH+CS+DE
				PLANSĂ NR.: PS - 01